



PLAN
SCALE 1:200



TYPICAL BUS STOP LAYOUT
SCALE 1:200

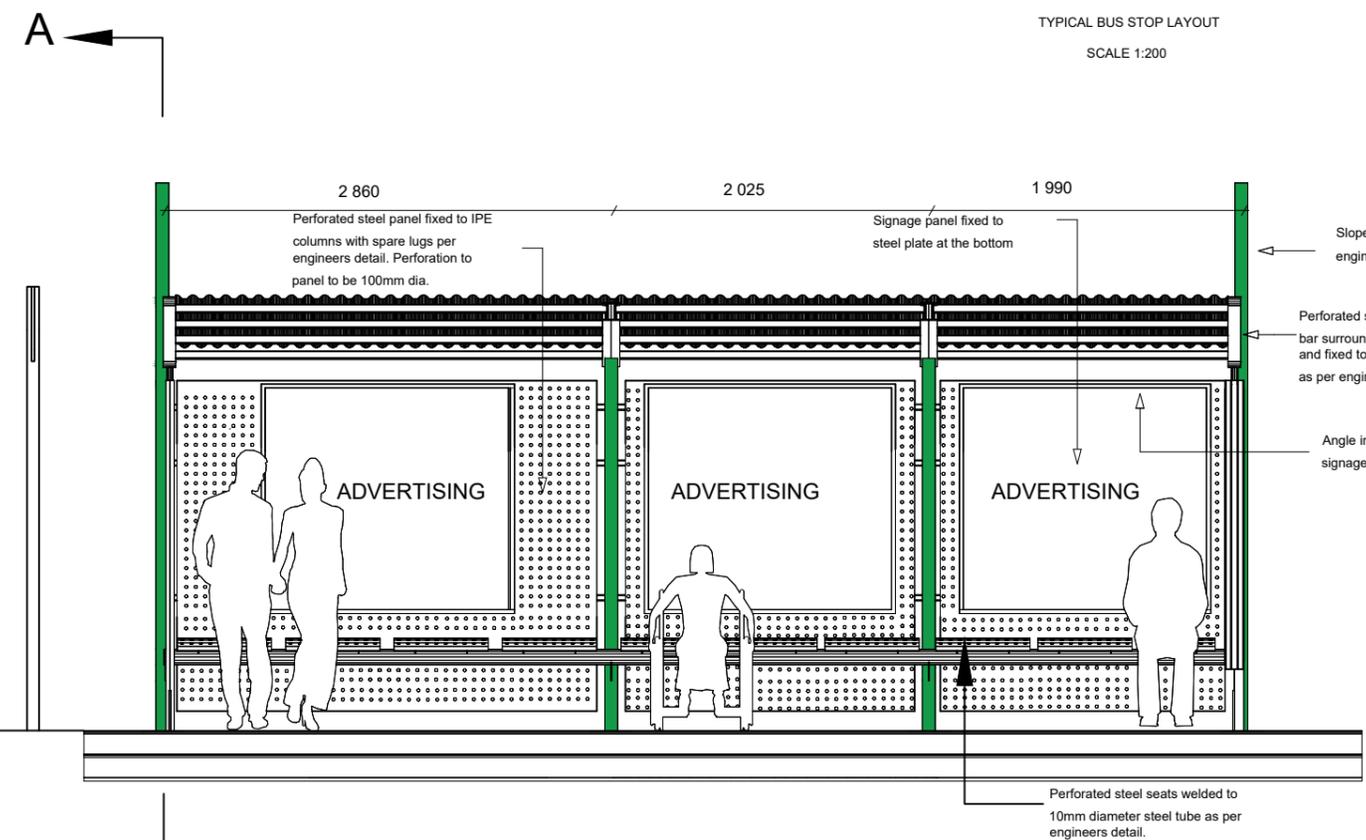

FRONT ELEVATION
SCALE 1:50

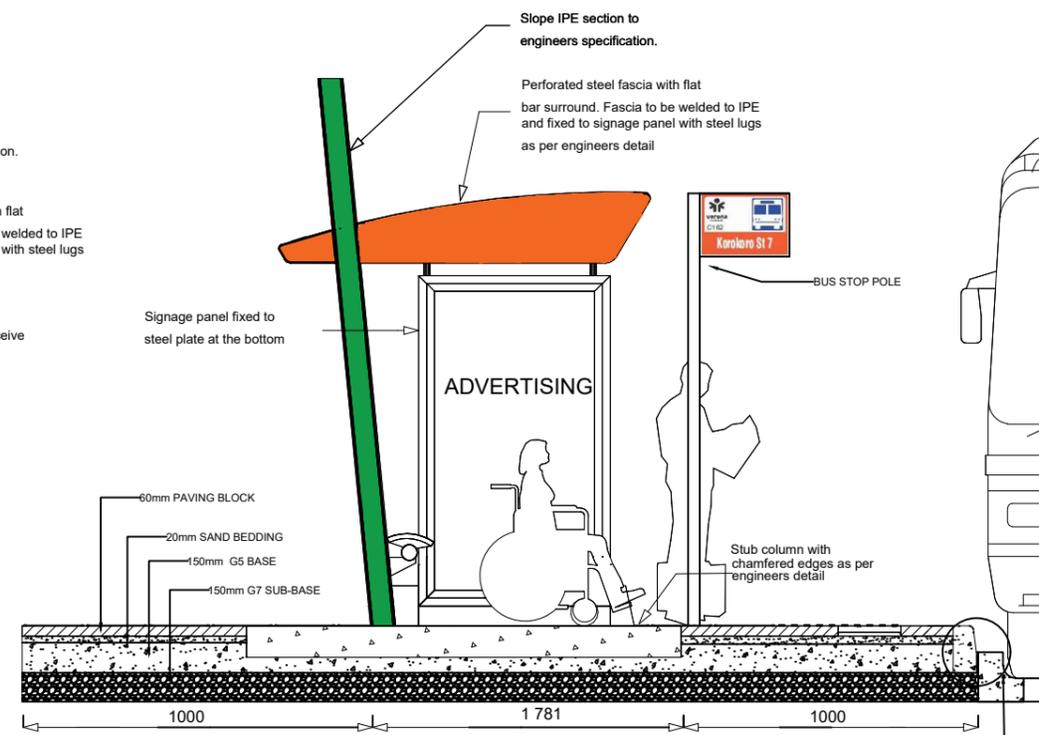

SECTION A-A
SCALE 1:50

LEGEND

PAVING	
SAND	
G5	
G7	

DESIGNED	DRAWN	CHECKED
B.BONAKELE	A. GWEMTU	D.SWART

1ST FLOOR WASTE MANAGEMENT DEPOT
156 BETHLEHEM DRIVE
RUSTENBURG
0300
WEBSITE: www.yaronaibus.org.za
TEL: 014 590 3617
EMAIL: agwemtu@rustenburg.gov.za



ENGINEER PR ENG NO DATE

CLIENT DATE




PROJECT
RLM/DRT/0091/2025/26
Appointment of one or more service providers for maintenance and construction services for the Rustenburg Integrated Public Transport Network (IPTN) on an as and when basis for a period of 36 months.

DRAWING DESCRIPTION
TYPICAL BUS SHELTER FOR
RAISED NMT-RUSTENBURG
IPTN


REVISION DATE	SCALE	SIZE
2025/04/11	1:50	A3

RRT-C-001-REV0


REV	
0	

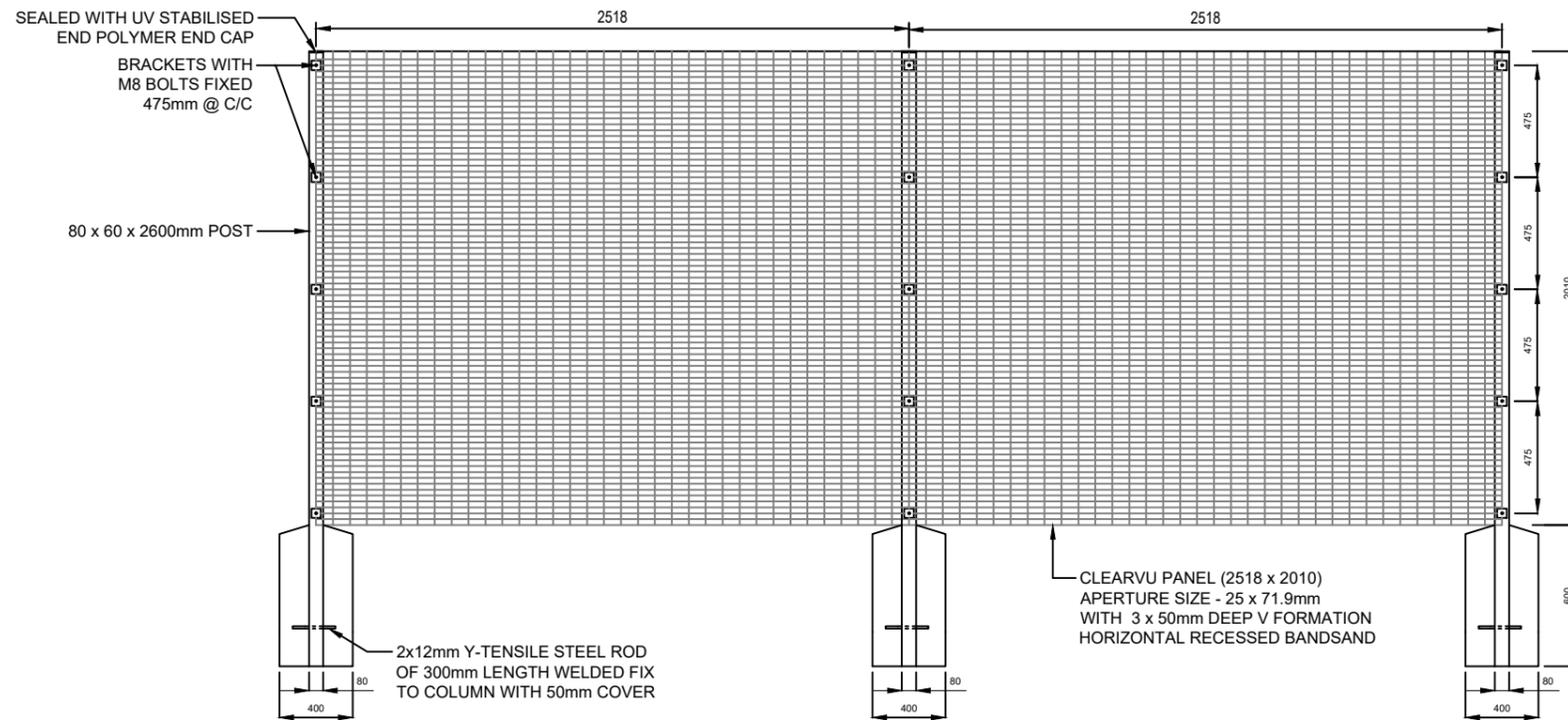



CLEARVU PANEL (TYPE 1)
SCALE 1:50

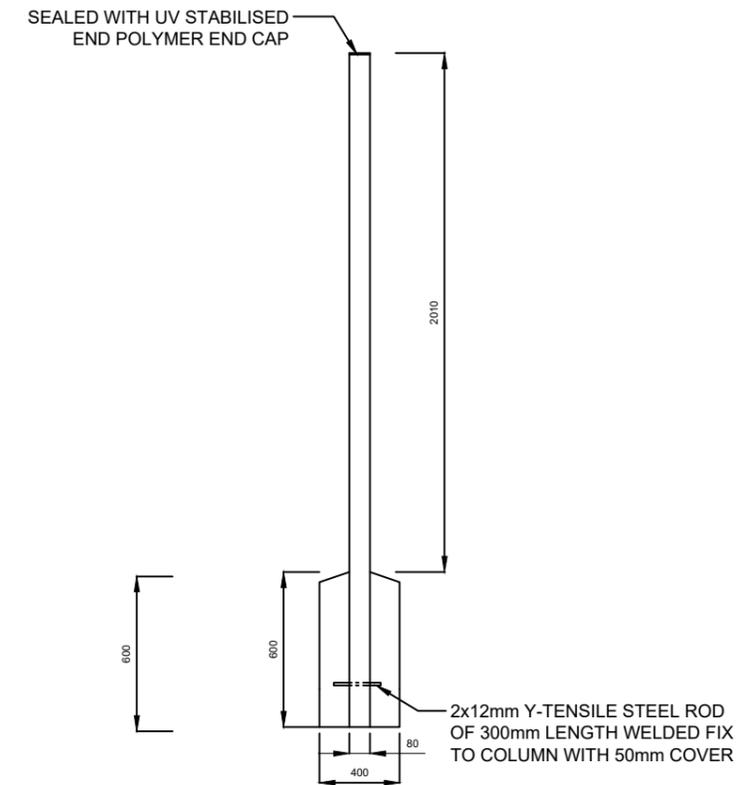


STRUCTURAL SUPPORT TO CLEARVU (TYPE 1)
SCALE 1:50

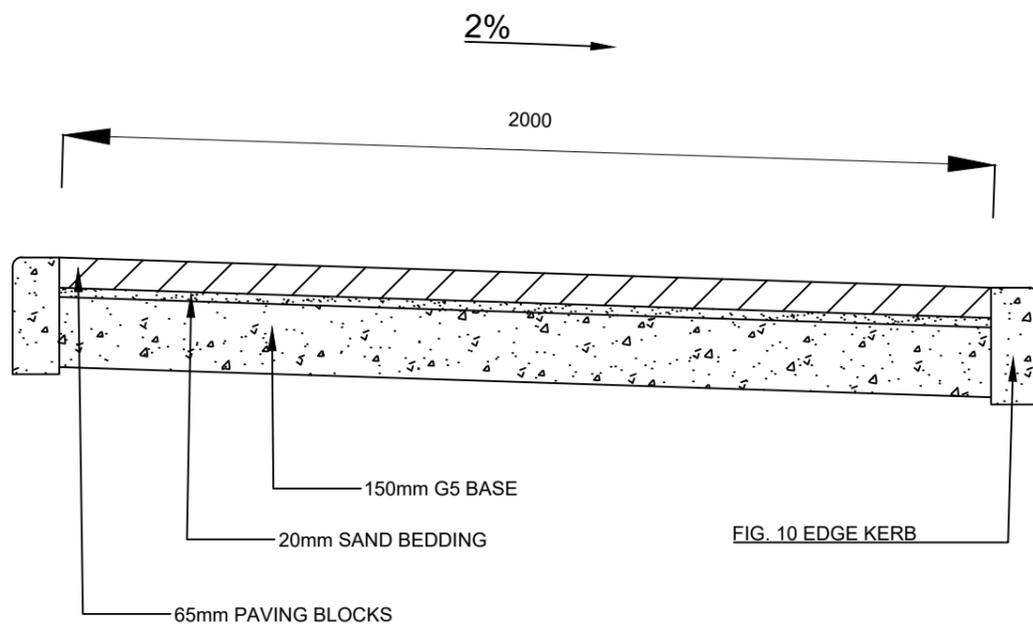

WALKWAY TYPICAL CROSS-SECTION
SCALE 1:50

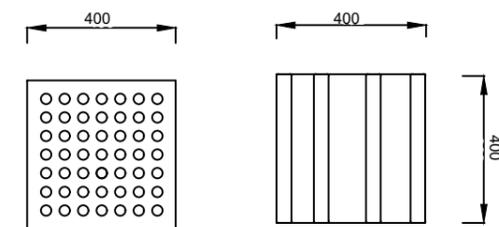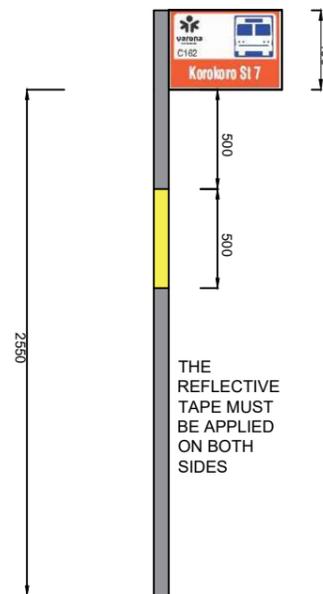

TACTILES
SCALE:1:50

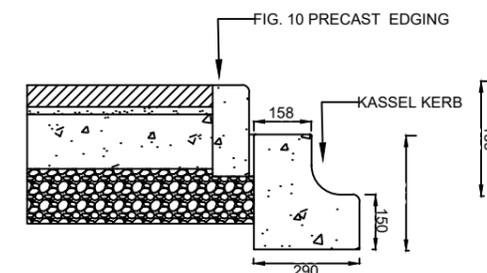

KASSEL KERB DETAIL
SCALE:1:50

DESIGNED	DRAWN	CHECKED
B.BONAKELE	A. GWEMTU	D.SWART

Rustenburg Local Municipality

1ST FLOOR
WASTE MANAGEMENT
DEPOT
156 BETHLEHEM DRIVE
RUSTENBURG
0300
TEL: 014 590 3617
EMAIL:
kmaloka@rustenburg.gov.za

ENGINEER PR.ENG NO. DATE

CLIENT DATE

Rustenburg Local Municipality


PROJECT
RLM/DRT/0091/2025/26
Appointment of one or more service providers for maintenance and construction services for the Rustenburg Integrated Public Transport Network (IPTN) on an as and when basis for a period of 36 months.

DRAWING DESCRIPTION

TYPICAL DETAILS

REVISION DATE	SCALE	SIZE
2025/05/05	1:50	A3

RRT-C-002-REV0		REV
		0

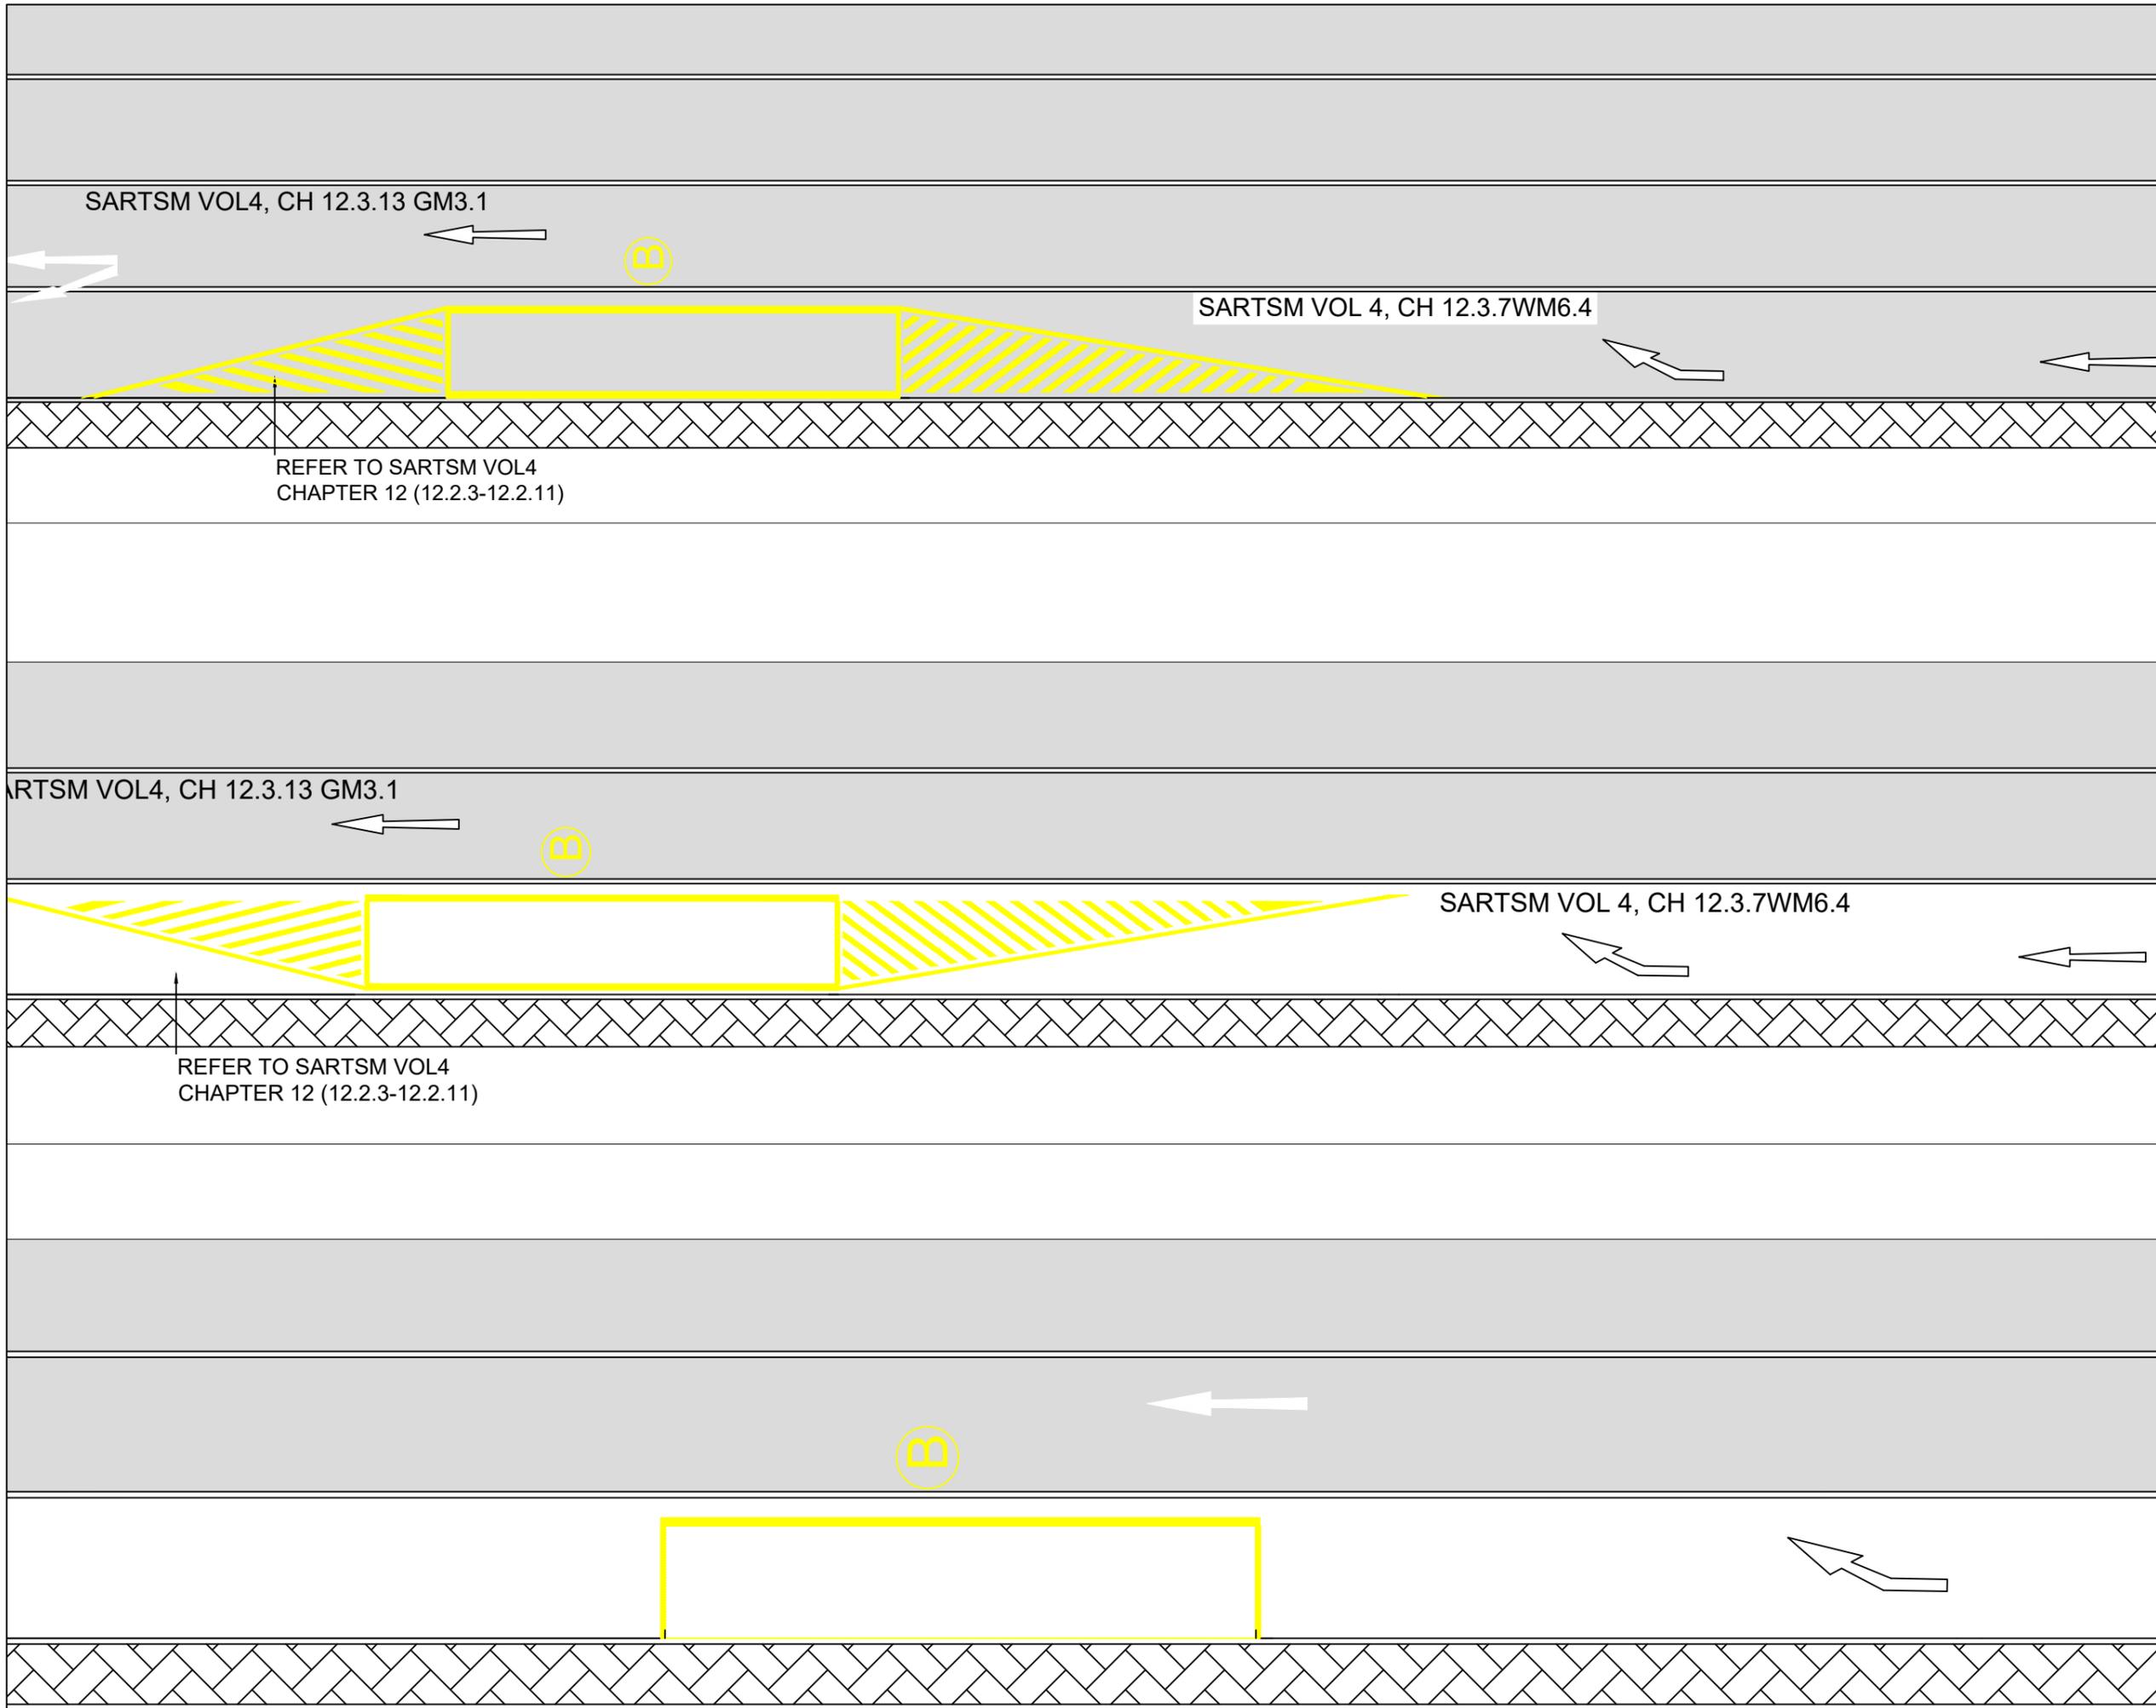

DESIGNED	DRAWN	CHECKED
B.BONAKELE	A. GWEMTU	D.SWART

1ST FLOOR
WASTE MANAGEMENT
DEPOT
156 BETHLEHEM DRIVE
RUSTENBURG
0300
WEBSITE:
www.yaronaibus.org.za
TEL: 014 590 3617
EMAIL:
agwemtu@rustenburg.gov.za



ENGINEER	PR ENG NO	DATE

CLIENT	DATE




PROJECT
RLM/DRT/0091/2025/26
Appointment of one or more service providers for maintenance and construction services for the Rustenburg Integrated Public Transport Network (IPTN) on an as and when basis for a period of 36 months.

DRAWING DESCRIPTION
IN LANE BUS STOP WITH PAINTED ISLANDS

REVISION DATE	SCALE	SIZE
2025/04/11	1:50	A3


RRT-C-003-REV0

REV	0
-----	---

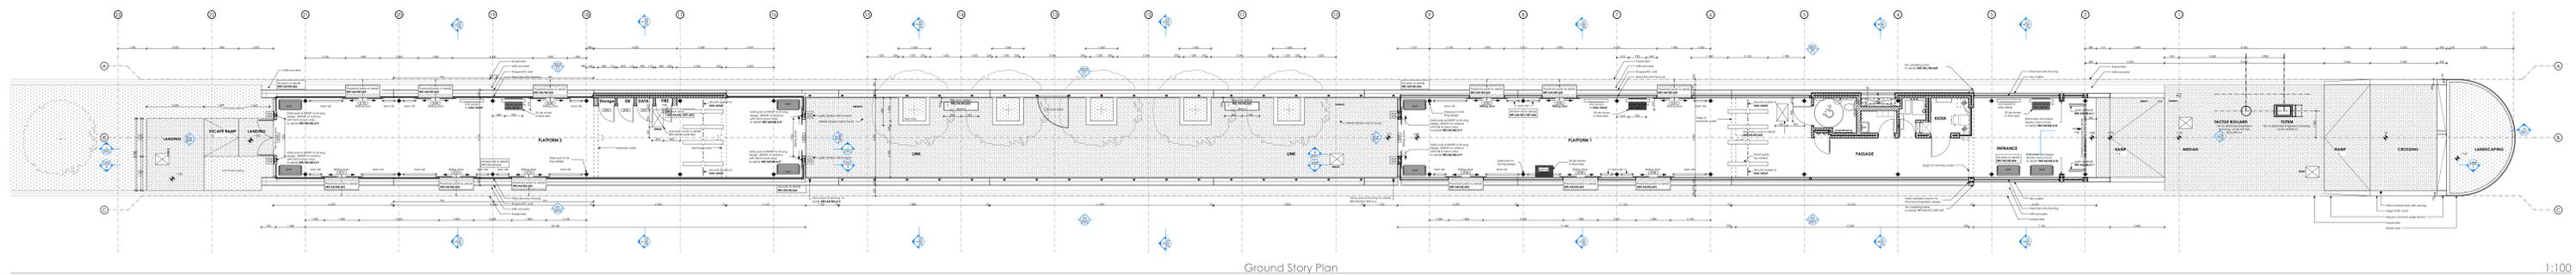


Ground Story Plan

1:100

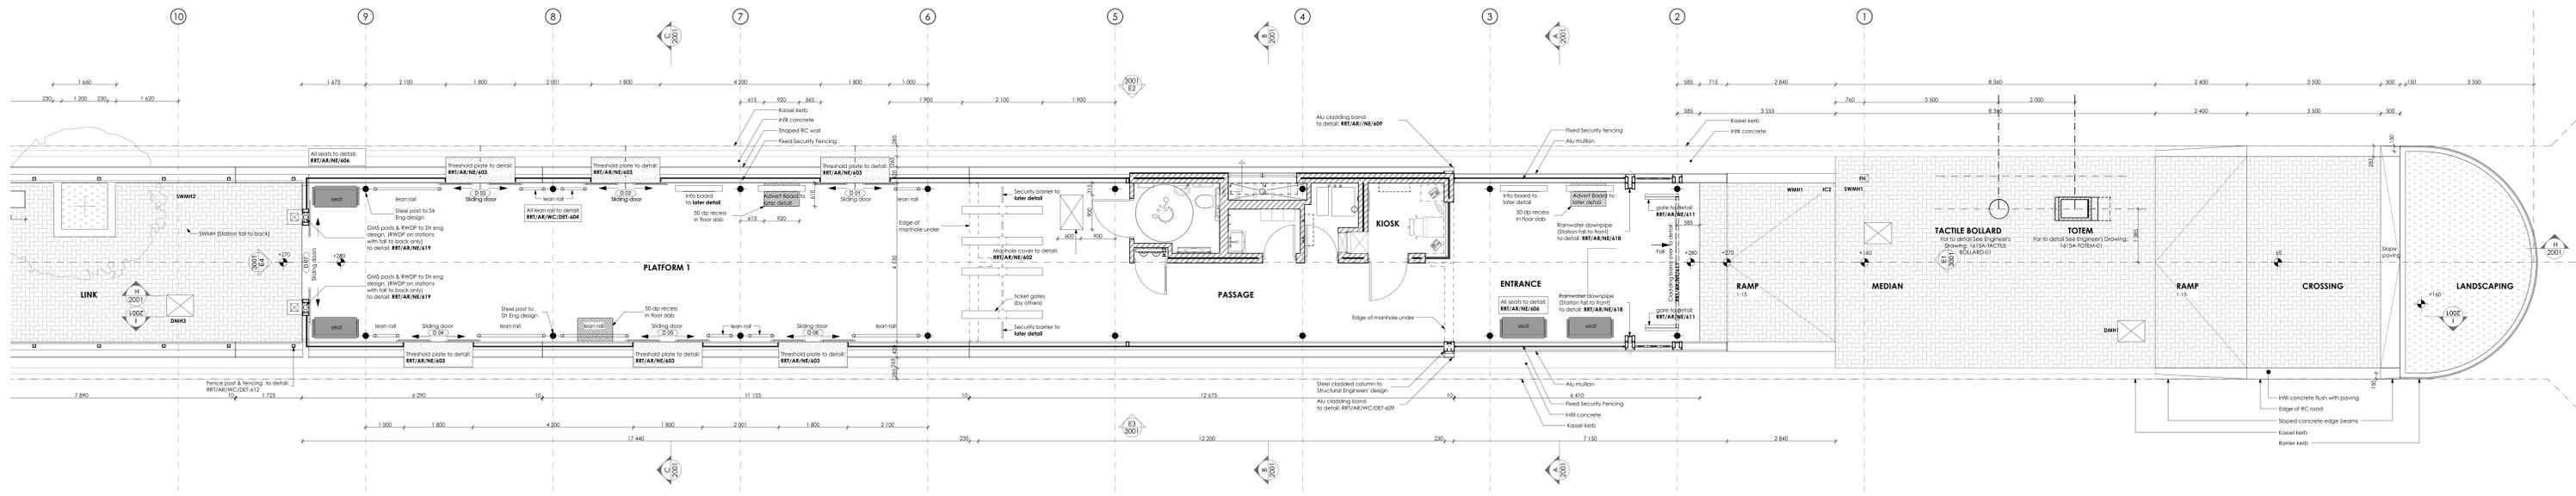

Type B: Floor Plan - Platform 1

1:50

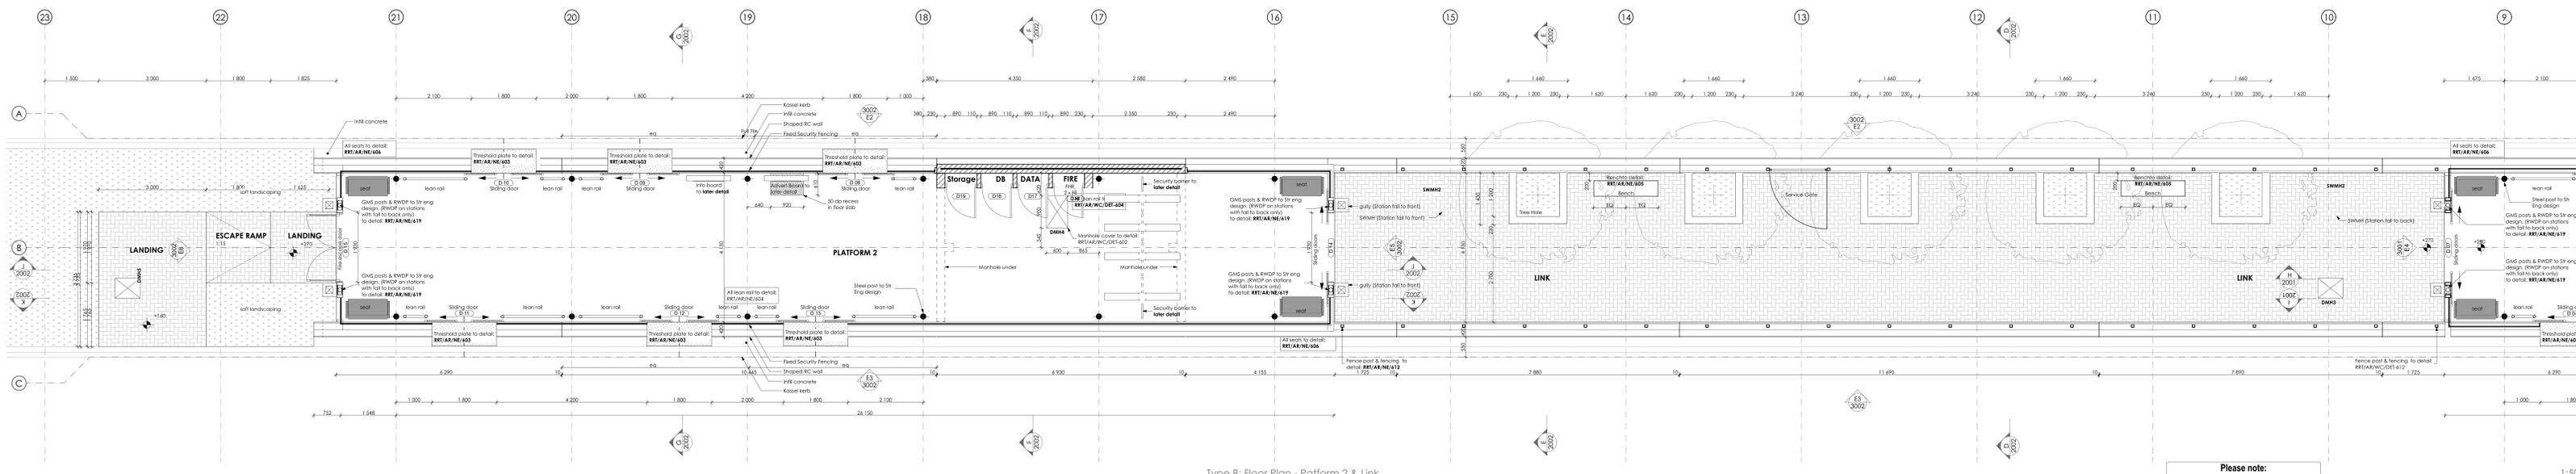

Type B: Floor Plan - Platform 2 & Link

1:50

Please note:
This drawings applies to all Type B Stations on the North-East Route namely:
"Station 25 - Ramotshana Station"
"Station 26 - Paardekraal Station"
"Station 28 - Bophuthaswana Station"

NOTE:
Refer to drawing RRT/AR/NE/400 for kiosk layout drawings. Road level taken at 10. All levels shown relate to road level.

REV	DESCRIPTION	DATE	REV'D	CHK'D
CD	Drawings for Construction	2019-02-18	IC	IC
T00	Drawings for Tender	2018-06-18	IC	IC

DRG. No.	DRAWING TITLE

ARCHITECT

 #ff@argdesign.co.za
 www.argdesign.co.za
 271 714 8888
 1st Floor, 101 West Street, Grahamstown, 6160
 PO Box 18986, Mowbray 7785
 021 461 0111
 www.argdesign.co.za

HOLMJOORDAN
 ARCHITECTURE & INTERIOR DESIGN
 1st Floor, 101 West Street, Grahamstown, 6160
 PO Box 18986, Mowbray 7785
 021 461 0111
 www.holmjoordan.co.za

PROJECT
 RUSTENBURG RAPID TRANSPORT

CLIENT
 RUSTENBURG LOCAL MUNICIPALITY

STATION TYPE
 B

PROJECT TITLE
 CONSTRUCTION OF RUSTENBURG RAPID TRANSPORT (RRT) STATION SUPER STRUCTURES
 ZONE B - CORRIDOR B:
 "NORTH-EAST (BOITEKONG) ROUTE"
DRAWING DESCRIPTION
 GROUND STOREY PLAN. Type B station

AS BUILT DRAWINGS (Full signature)
 CLIENT: RUSTENBURG LOCAL MUNICIPALITY
 ENGINEER: [Signature]
 DATE: [Date]
 SCALE: 1:50, 1:100
 SHEET: A0+ (1500x411)
 CONTRACT No: RLM/DRT/0124/2017/18
 PROJECT No: 0368
 DRAWING No: RRT-AR-NE-201-C0
 REV: 0

SOURCE: /Volumes/ARG Project Folders/201 to 400 ARG Projects/261 - 370 ARG Proj/368 Rustenburg BRT [RRT]03 DRAWINGS/000 PLN FILES/03 CBD/Tender Drawings - Zach /RRT-Boitekong Route/Boitekong WD.pln

